


NOTES

EXISTING DEBBIE DRIVE TO BE REMOVED AND THE FULL ROADWAY SECTION, AS SHOWN ON THE PLANS, IS TO BE CONSTRUCTED. SEE BREITENSTEIN AVENUE ROADWAY IMPROVEMENT PLANS FOR WORK WITHIN THE RIGHT OF WAY. * CONTRACTOR TO REMOVE AND REPLACE EXISTING DRIVEWAYS IN KIND AS REQUIRED AND GRADE TO DRAIN.

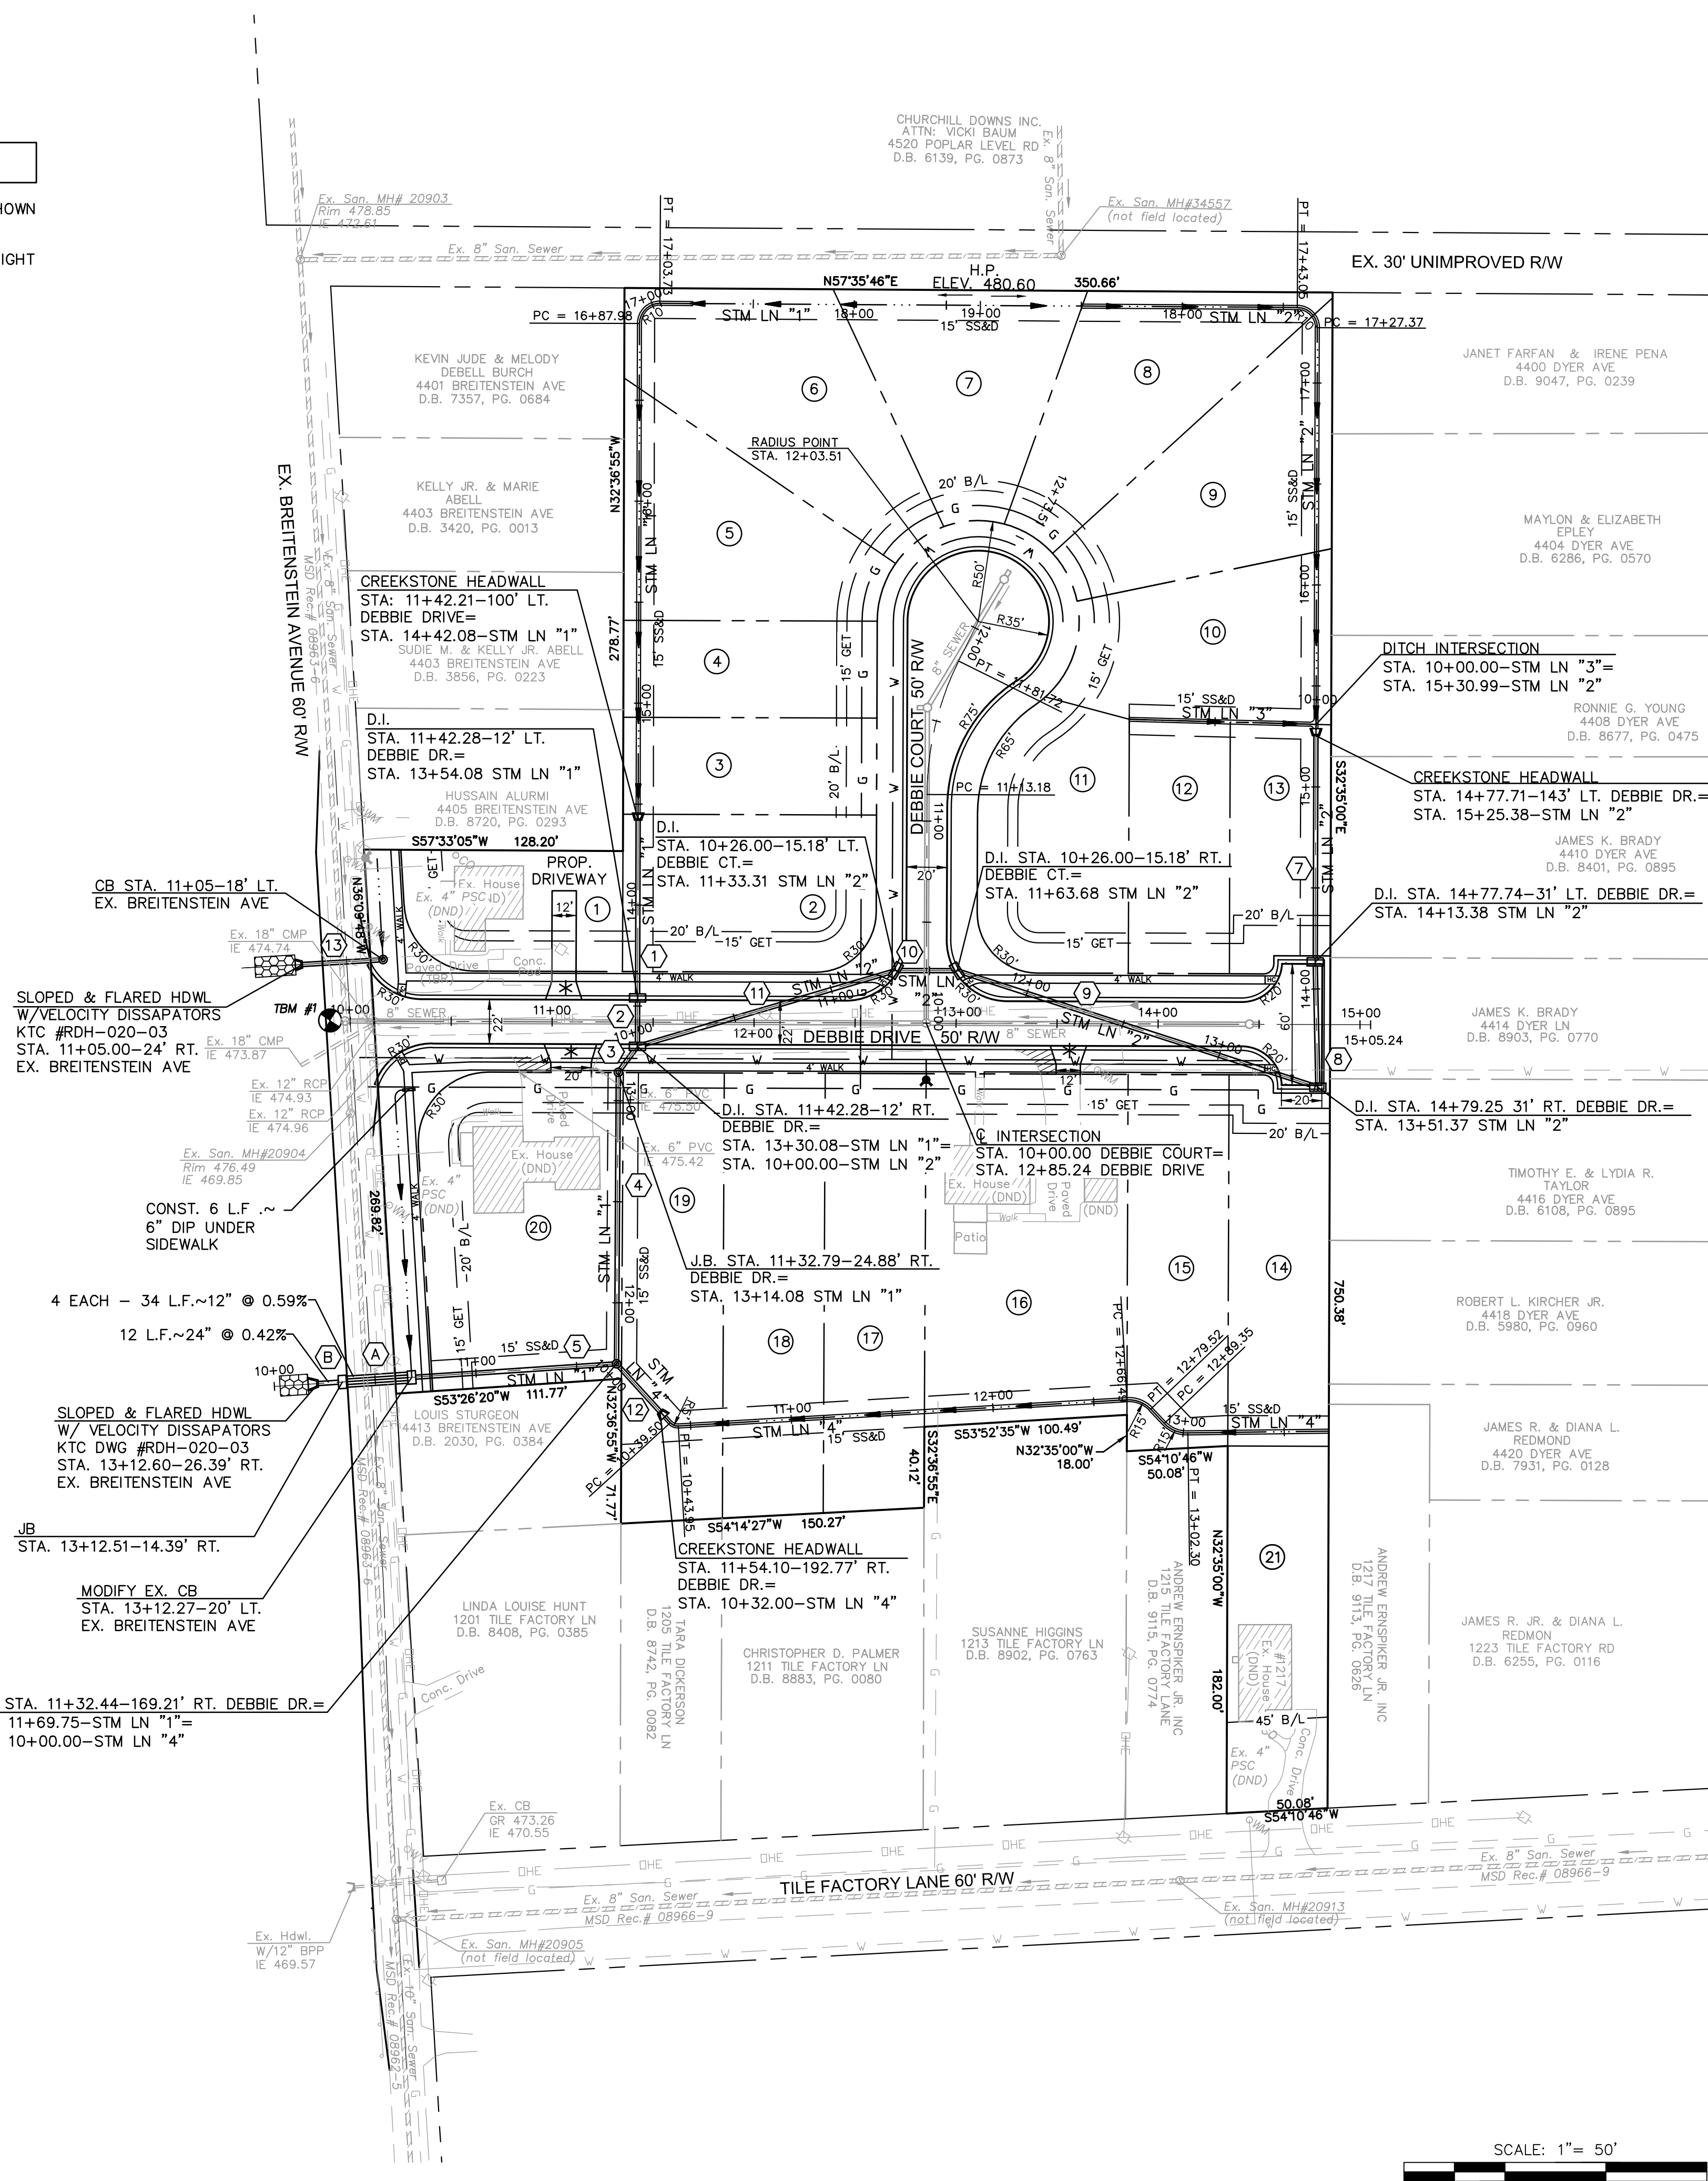


PIPE LEGEND

- 1 88 L.F. ~ 12" RCP @ 3.24%
2 24 L.F. ~ 12" RCP @ 0.83%
3 16 L.F. ~ 24" RCP @ 0.62%
4 144 L.F. ~ 24" RCP @ 0.35%
5 102 L.F. ~ 24" RCP @ 0.39%
6 44 L.F. ~ 24" RCP @ 0.55%
7 112 L.F. ~ 15" RCP @ 2.14%
8 62 L.F. ~ 15" RCP @ 0.48%
9 188 L.F. ~ 15" RCP @ 0.59%
10 30 L.F. ~ 18" RCP @ 0.50%
11 133 L.F. ~ 18" RCP @ 0.53%
12 32 L.F. ~ 15" RCP @ 3.59%
13 42 L.F. ~ 12" RCP @ 0.48%
A CONST. 4 - 34 L.F. ~ 12" RCP @ 0.59%
B CONST. 12' L.F. ~ 24" RCP @ 0.42%

LEGEND

- BENCH MARK
EXISTING TREE MASS
EXISTING FENCE
EXISTING MAILBOX
EXISTING WATER LINE W/ SIZE
EXISTING WATER METER
EXISTING WATER VALVE
EXISTING FIRE HYDRANT
EXISTING GAS W/ SIZE
EXISTING OVERHEAD ELECTRIC
EXISTING UTILITY POLE
EXISTING DOWN GUY
EXISTING TELEPHONE PEDESTAL
EXISTING CATCH BASIN & YARD DRAIN W/ PIPE
EXISTING TOE OF SLOPE/DITCH
EXISTING SANITARY MANHOLE W/PIPE
PROPOSED CATCH BASIN & YARD DRAIN
PROPOSED DOUBLE CATCH BASIN
PROPOSED SLOPED & FLARED HEADWALL W/PIPE
PROPOSED DITCH/SWALE
PROPOSED PAVED DITCH/SWALE
PROPOSED SANITARY MANHOLE W/ PIPE
PROPOSED FLOW ARROW
PROPOSED BUILDING LIMIT
PROPOSED SANITARY SEWER & DRAINAGE EASEMENT
PROPOSED PIPE NUMBER
PROPOSED LOT NUMBER
REMOVE PORTION OF EXISTING DRIVE

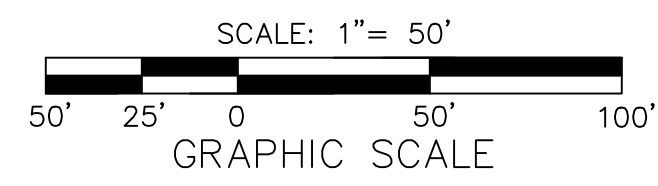

Signature Date
RECORD DWGS: XXX XX/XX/XX
CHECKED BY: XXX XX/XX/XX
DESIGNED BY: XXX XX/XX/XX
DRAWN BY: XXX XX/XX/XX
FILE NAME: EXH4-13b_Plan-Strm.dwg
PLOT DATE: 9/23/2010

PLANS PREPARED AND SUBMITTED BY:

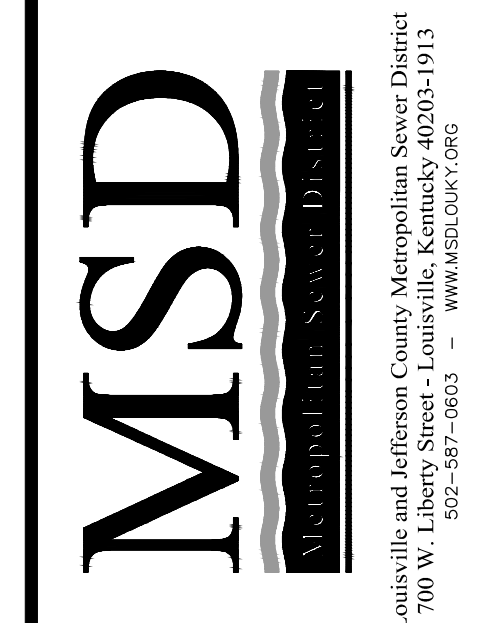


Table with columns: NO., REVISION, DATE. Contains multiple rows of revision data.

XX% SUBMITTAL

SHEET TITLE: SAMPLE STORM PLAN SHEET
PROJECT TITLE: MSD STANDARDS DESIGN MANUAL, EFFECTIVE 08/09 REVISED 08/10

Table with columns: BUDGET I.D., CONTRACT NO., RECORD NO. Values: XXXXXX, XXXXXX, XXXXXX

DRAWING NO: EXH4-13b
SHEET 1 OF 1